
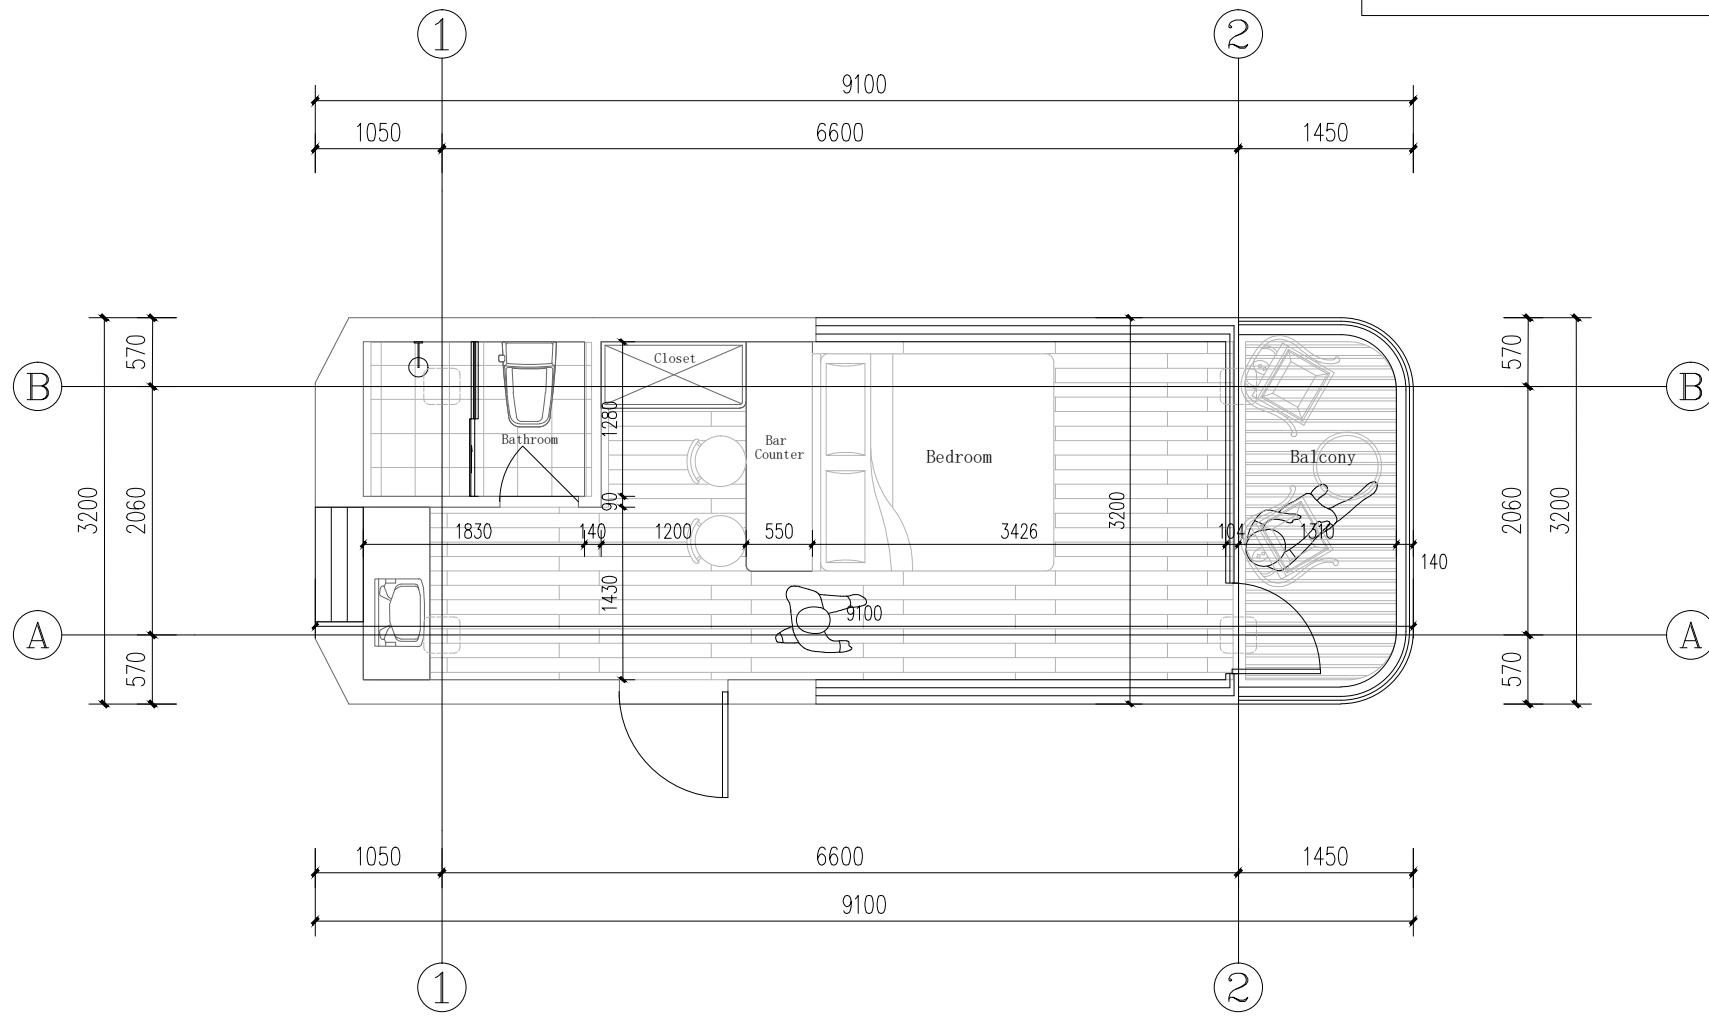


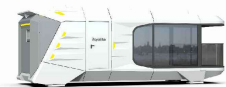

Note: The floor plan is for reference only and is subject to the final delivered product.

	Catagory	Capsule House	Title of the drawing	Floor plan	
	Model	Dream X30	Drawing Number	X30-1	
	Specification	9.1m*3.2m*3.35m Length*Width*Height	Disclaimer: All rights to the drawings belong to Anhui Ronpin Technology Residential Development Co., Ltd.		