


Royalstar Smart House

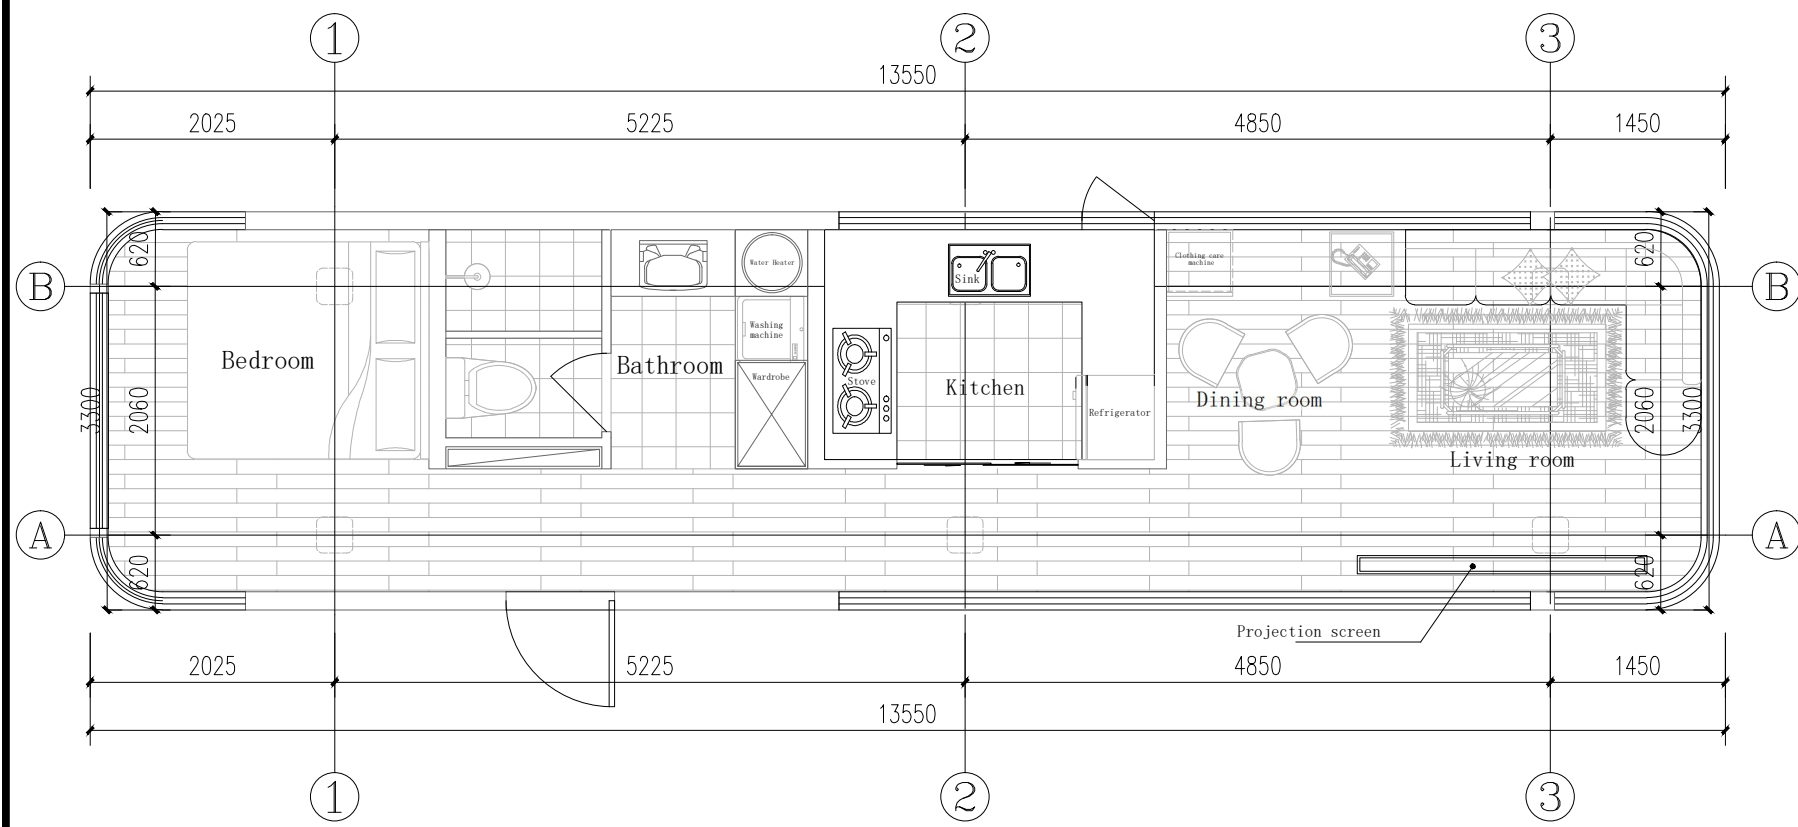

Note: The floor plan is for reference only and is subject to the final delivered product.

	Catagory	Capsule House	Title of the drawing	Floor plan	
	Model	Cloud H45	Drawing Number	H45-Customizable	
	Specification	13.5m*3.3m*3.2m Length*Width*Height	Disclaimer: All rights to the drawings belong to Anhui Ronpin Technology Residential Development Co., Ltd.		